


REAR ELEVATION
SCALE: 1/4" = 1'

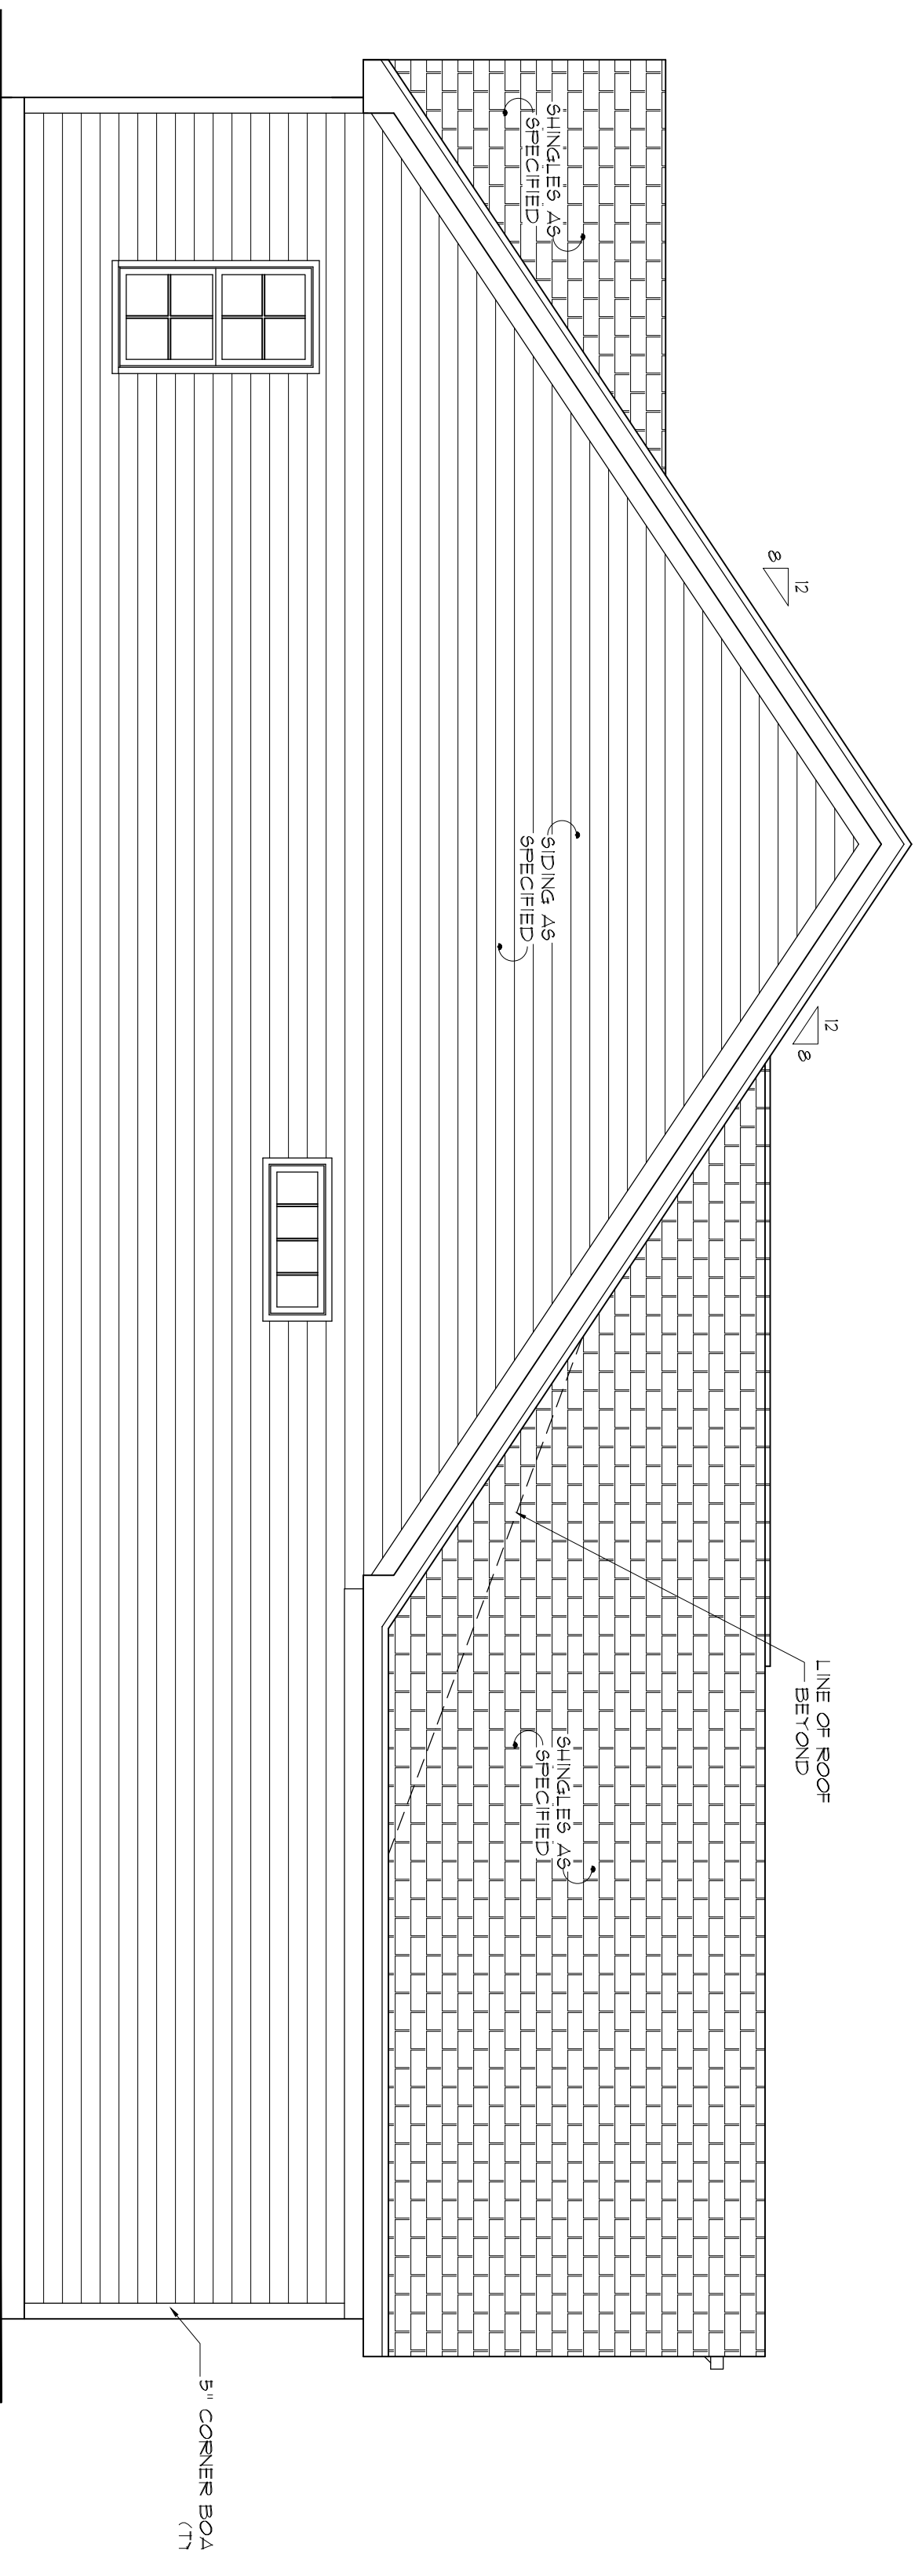

LEFT SIDE ELEVATION
SCALE: 1/4" = 1'

SUMNER CONSRTUCTION

Lot 1 Sanders



www.frazierhomedesign.com
FRAZIER HOME DESIGN, LLC.
 900 RIDGEFIELD DRIVE, STE. 170
 RALEIGH, NC 27609
 OFFICE: (919)-424-7245

DATE: _____
 DRAWN BY: _____
 REVISION DATE: _____

ELEVATIONS

SHEET NO.
A2

